


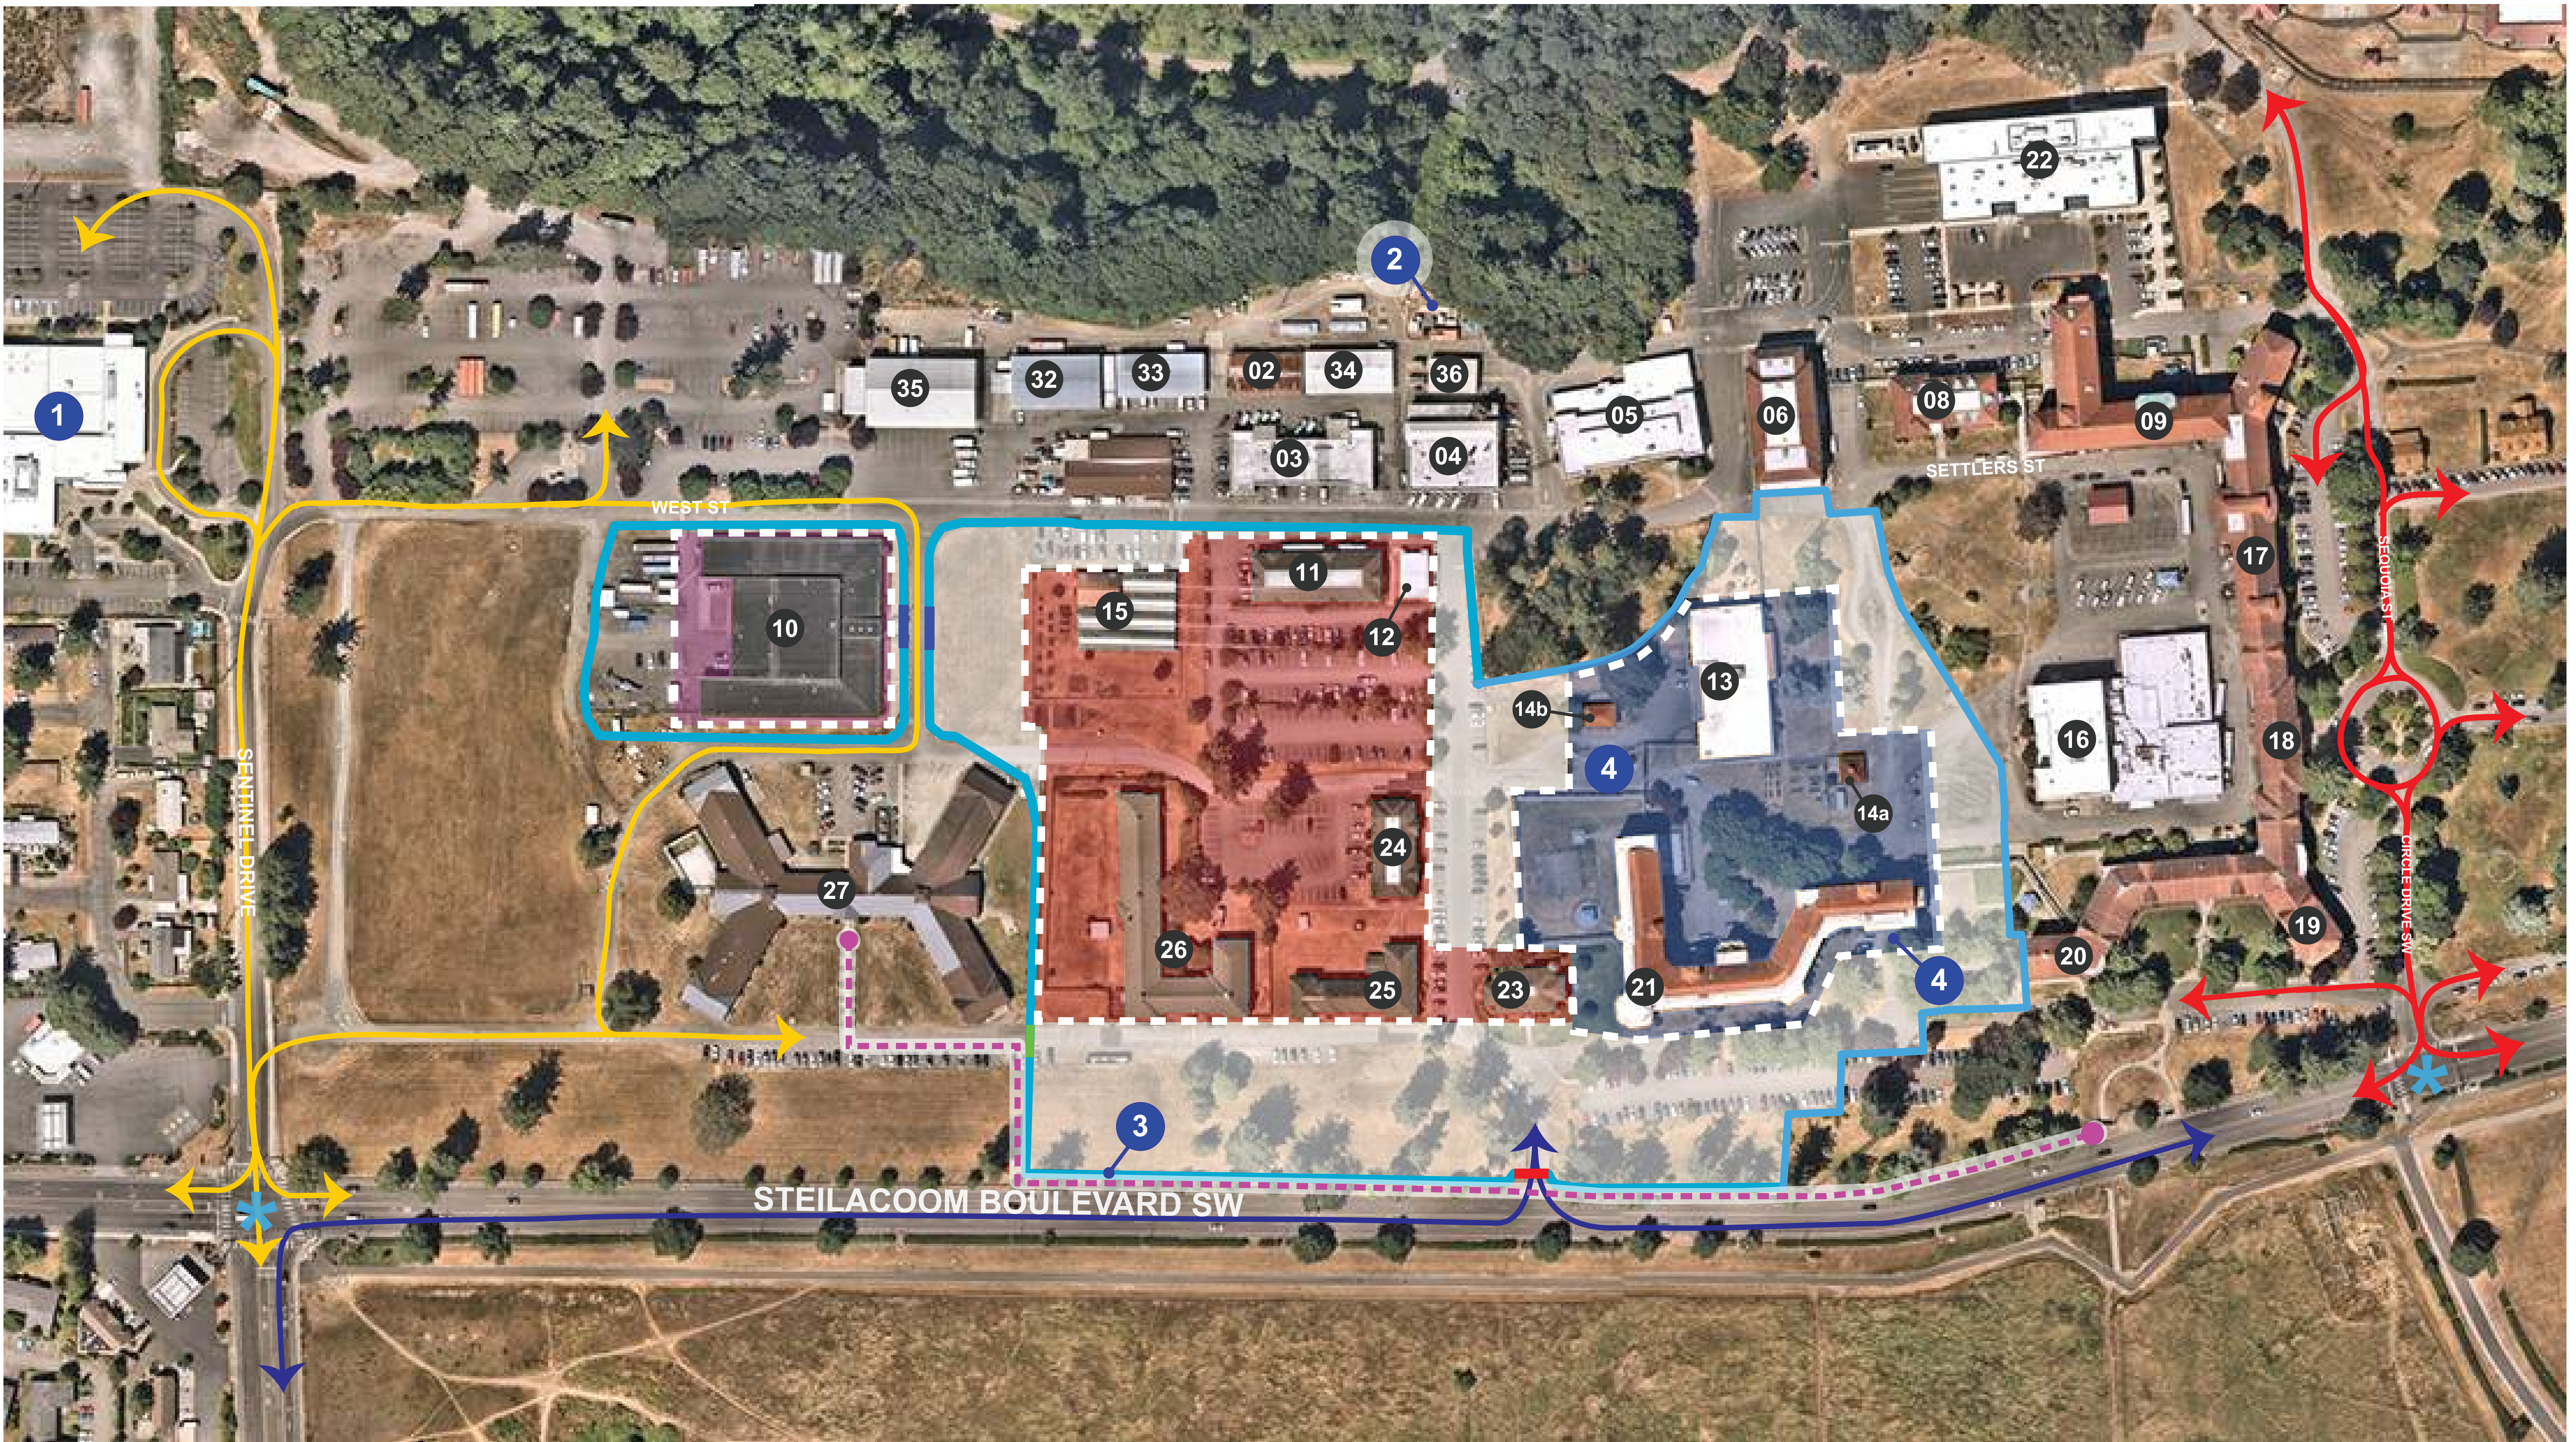


LEGEND

- PRIMARY CONSTRUCTION GATE
- SECONDARY CONSTRUCTION GATE
- TERTIARY CONSTRUCTION GATES
- DEMOLITION ZONE - PHASE 1
- DEMOLITION ZONE - PHASE 2
- DEMOLITION ZONE - PHASE 3 (AFTER TCO)

- SITE FENCE
- SENTINEL DRIVE TRAFFIC PATH
- EAST CAMPUS TRAFFIC PATH
- CONSTRUCTION TRAFFIC PATH
- BUILDING 27 WALKING PATH
- TRAFFIC LIGHT LOCATION

KEYNOTES

- 1 STEILACOOM HIGH SCHOOL
- 2 TACOMA POWER SOURCE
- 3 CONSTRUCTION FENCE 10' FROM ROAD TO MAINTAIN WALKING PATH
- 4 EXISTING SALLY PORTS TO BE DEMOLISHED DURING CONSTRUCTION

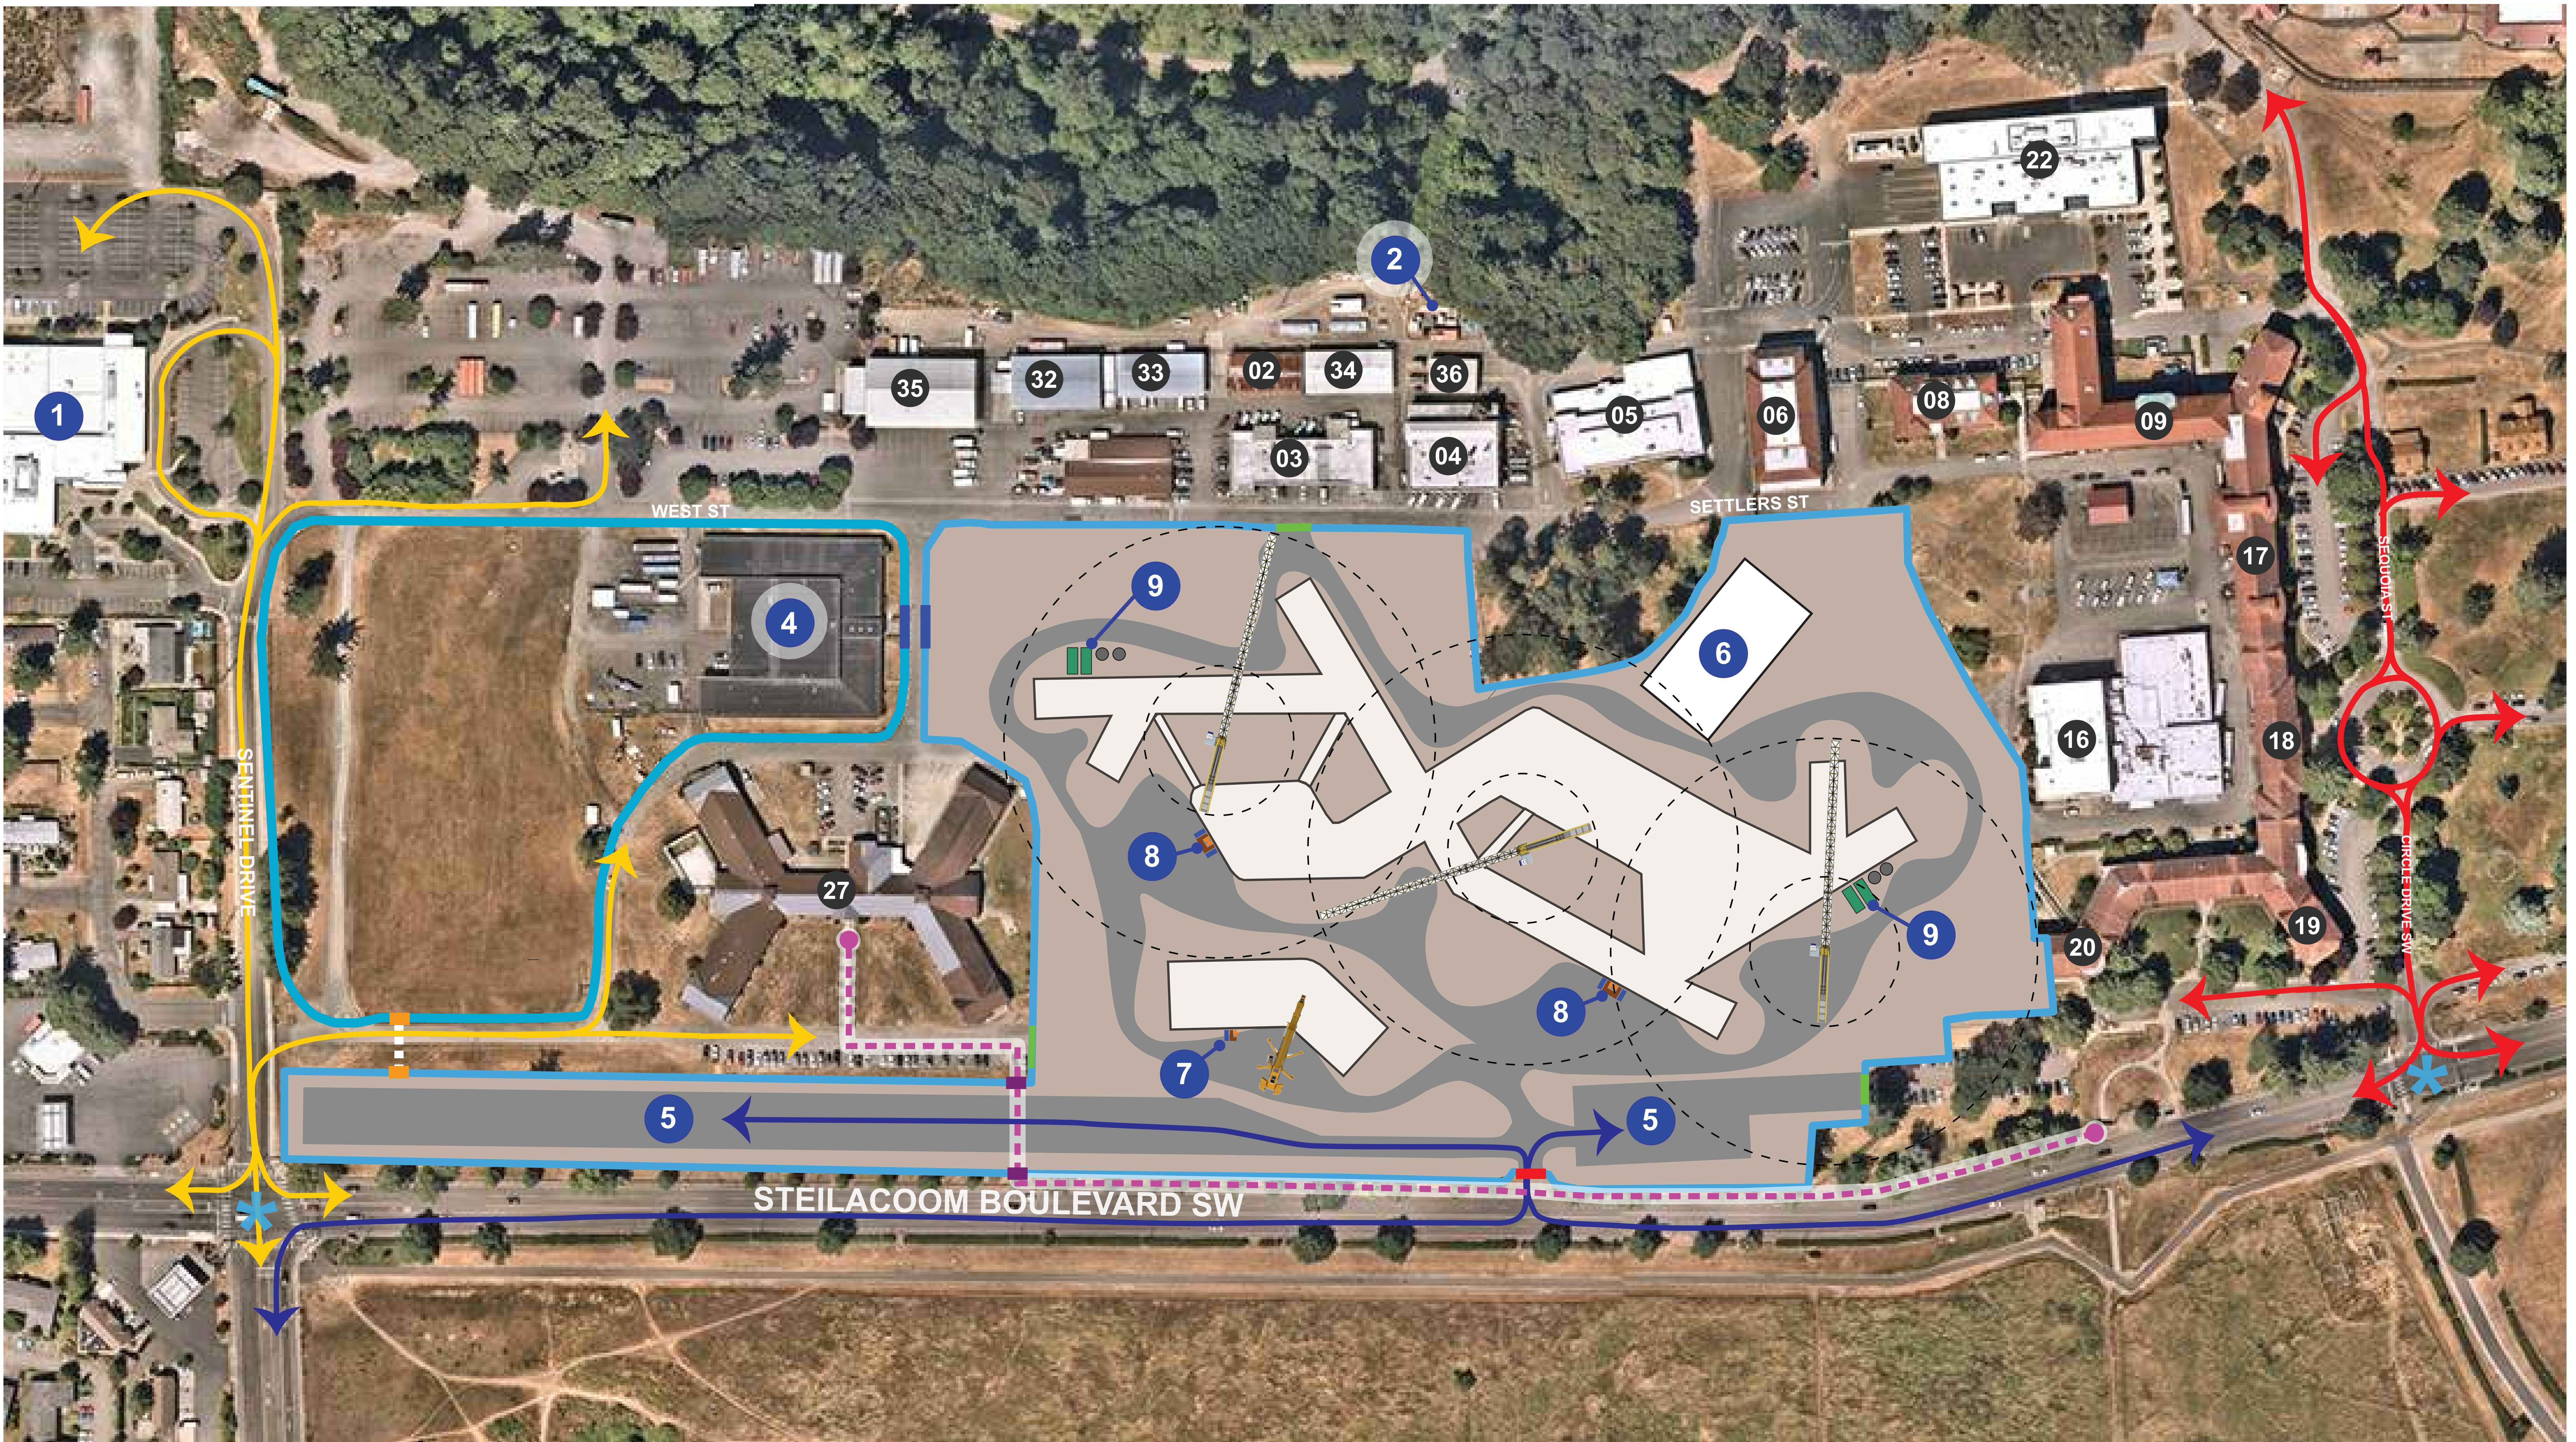

LEGEND

- PRIMARY CONSTRUCTION GATE
- SECONDARY CONSTRUCTION GATES
- TIERTIARY CONSTRUCTION GATES
- OPTIONAL PEDESTRIAN GATE - DSHS ACCESS ONLY
- PEDESTRIAN GATE - CONSTRUCTION ACCESS ONLY

- SITE FENCE
- SENTINEL DRIVE TRAFFIC PATH
- EAST CAMPUS TRAFFIC PATH
- CONSTRUCTION TRAFFIC PATH
- BUILDING 27 WALKING PATH
- TRAFFIC LIGHT LOCATION

KEYNOTES

- | | |
|------------------------------|--|
| 1 STEILACOOM HIGH SCHOOL | 7 SINGLE HOIST WITH LOADING DOCK AND TRASH DUMPSTERS |
| 2 TACOMA POWER SOURCE | 8 DOUBLE HOIST WITH LOADING DOCK AND TRASH DUMPSTERS |
| 3 GEOTHERMAL WELLS | 9 BAKER TANKS |
| 4 CONSTRUCTION OFFICE | |
| 5 TEMP. CONSTRUCTION PARKING | |
| 6 NEW CENTRAL UTILITY PLANT | |



LEGEND

- PRIMARY CONSTRUCTION GATE
- SECONDARY CONSTRUCTION GATES
- SITE FENCE
- ADDITIONAL PARKING - PHASE 1
- ADDITIONAL PARKING - PHASE 2
- ↙

 SENTINEL DRIVE TRAFFIC PATH
- ↙

 EAST CAMPUS TRAFFIC PATH
- ↙

 CONSTRUCTION TRAFFIC PATH
- BUILDING 27 WALKING PATH
- ★

 TRAFFIC LIGHT LOCATION

KEYNOTES

- ①

 STEILACOOM HIGH SCHOOL
- ②

 TACOMA POWER SOURCE
- ③

 TEMPORARY CONSTRUCTION PARKING
- ④

 PARKING REWORK - PHASE 1
- ⑤

 PARKING REWORK - PHASE 2